
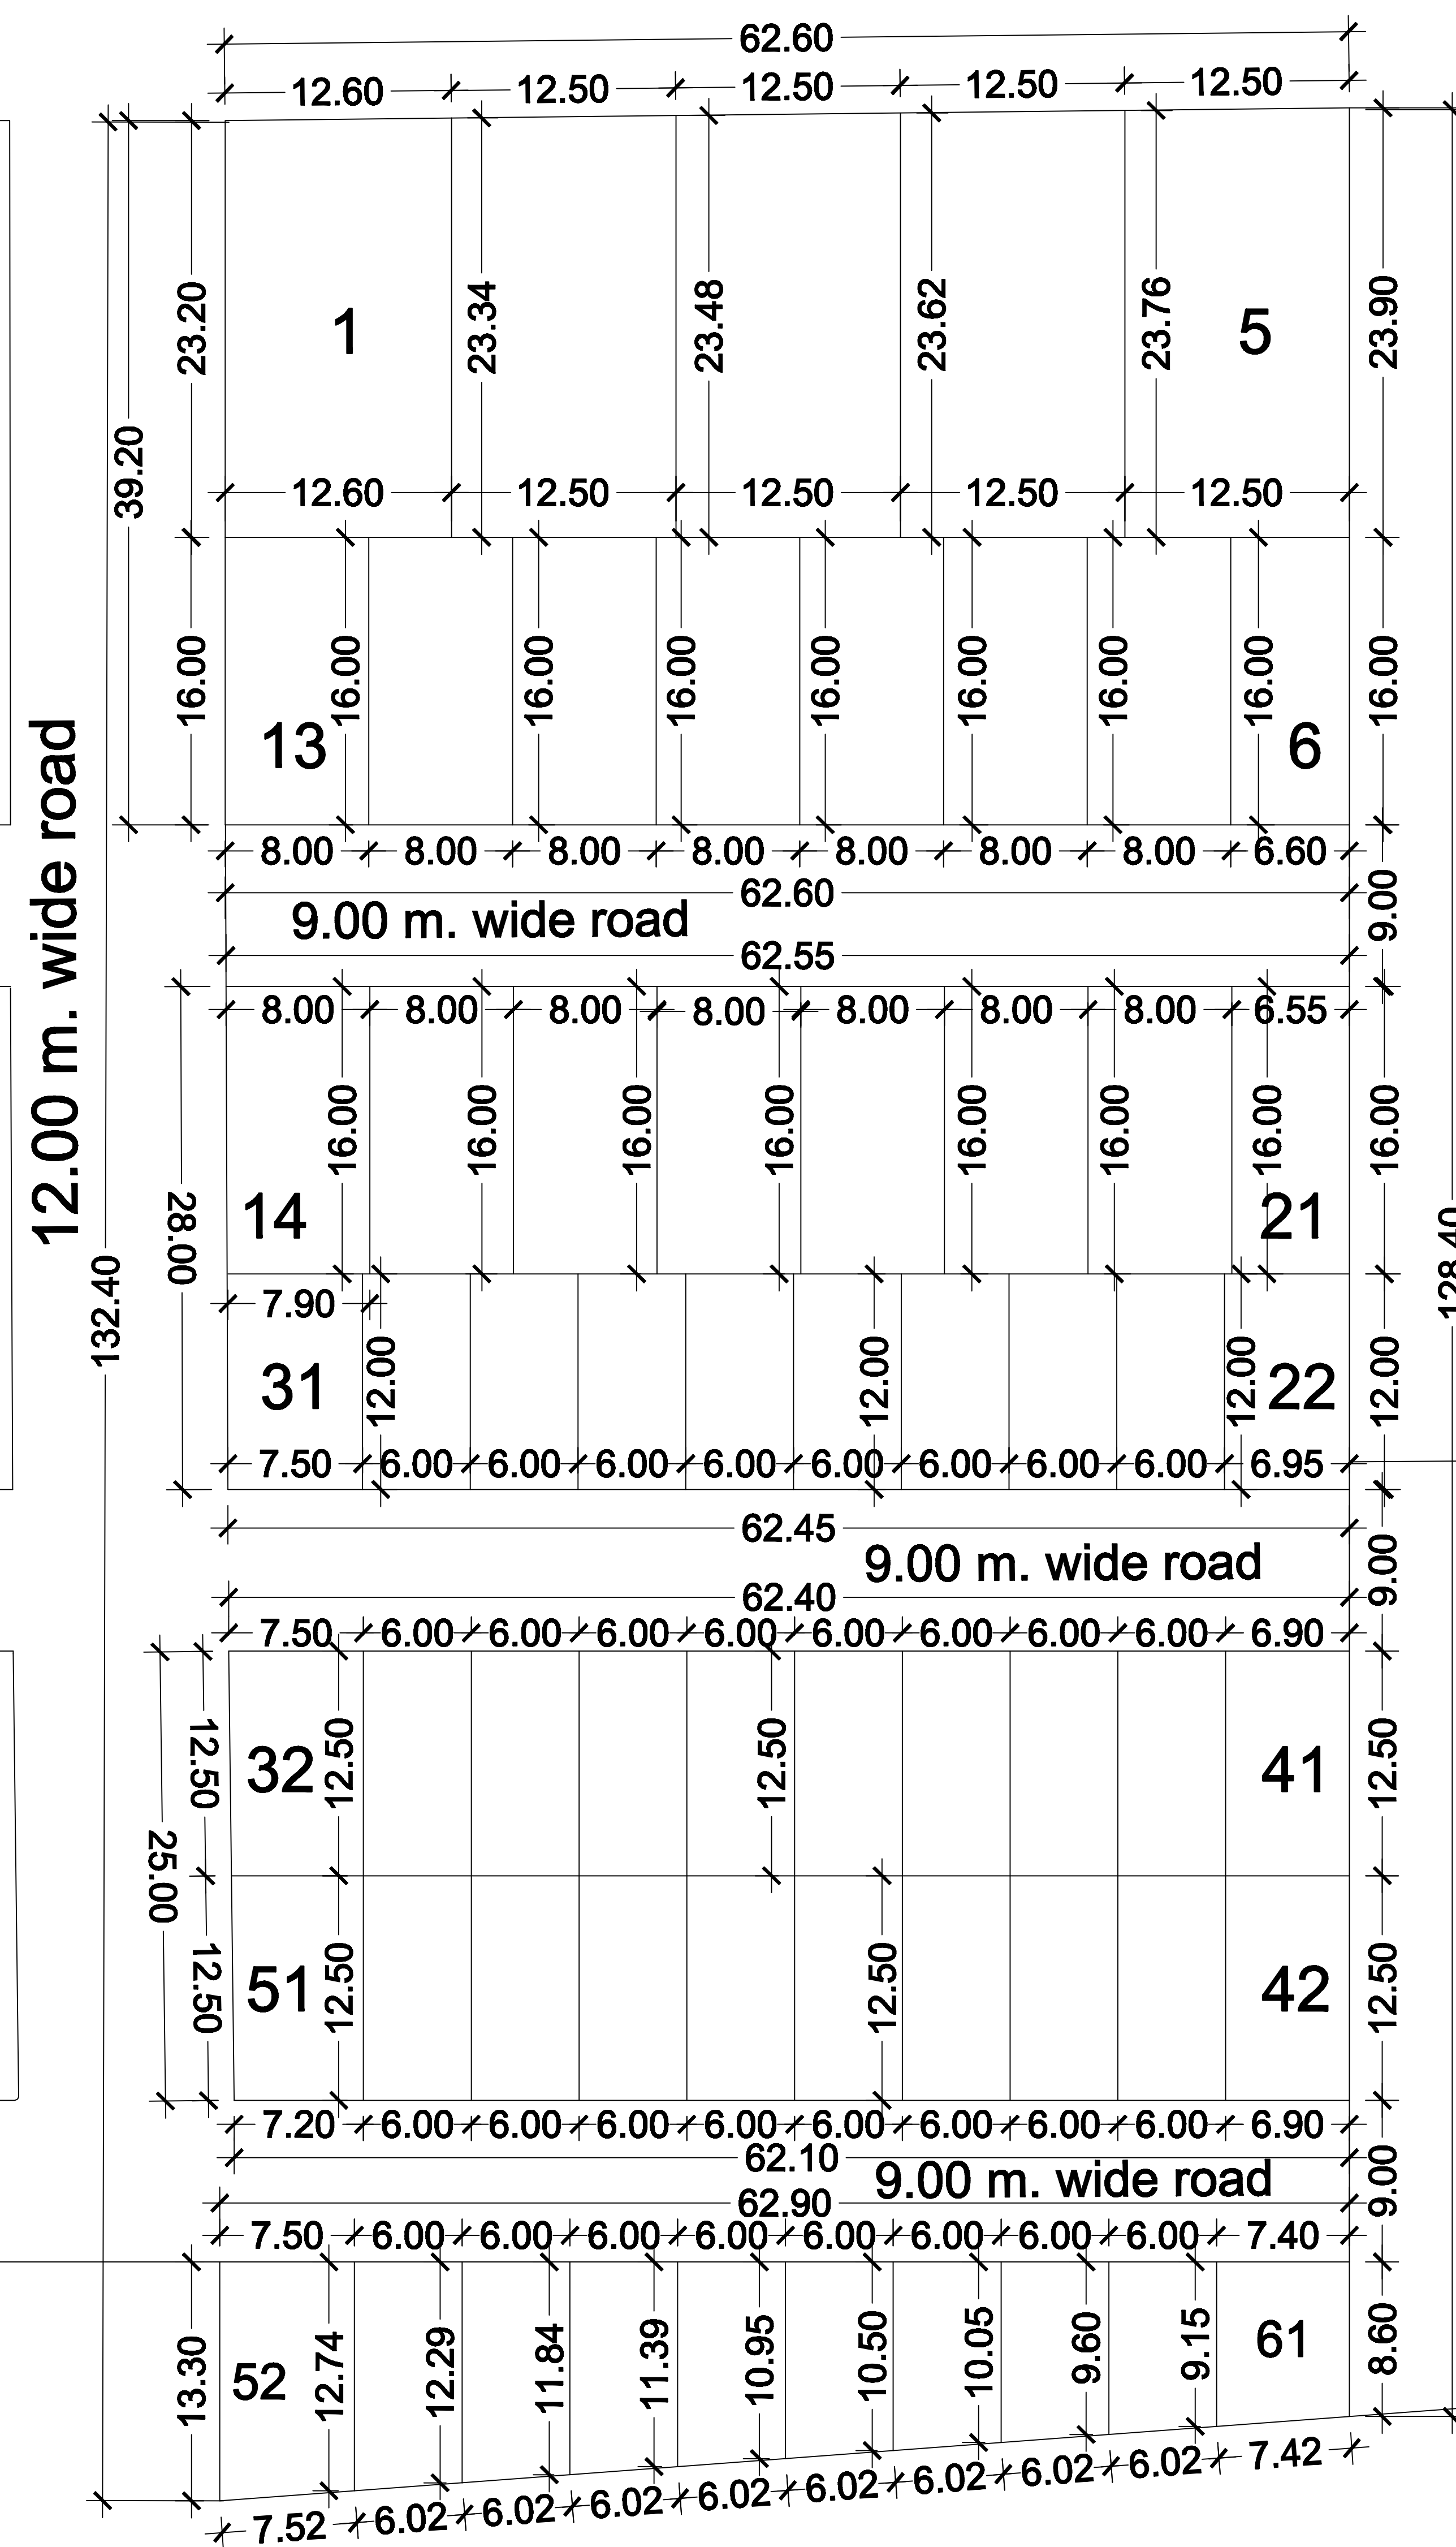


PROPOSED DIMENSION PLAN OF SANSKRITI ENCLAVE (G.H.-03),
BLOCK-C, GANGA NAGAR AWASIYA YOJNA DISTT. BULANDSHAHR (U.P.)

ROAD

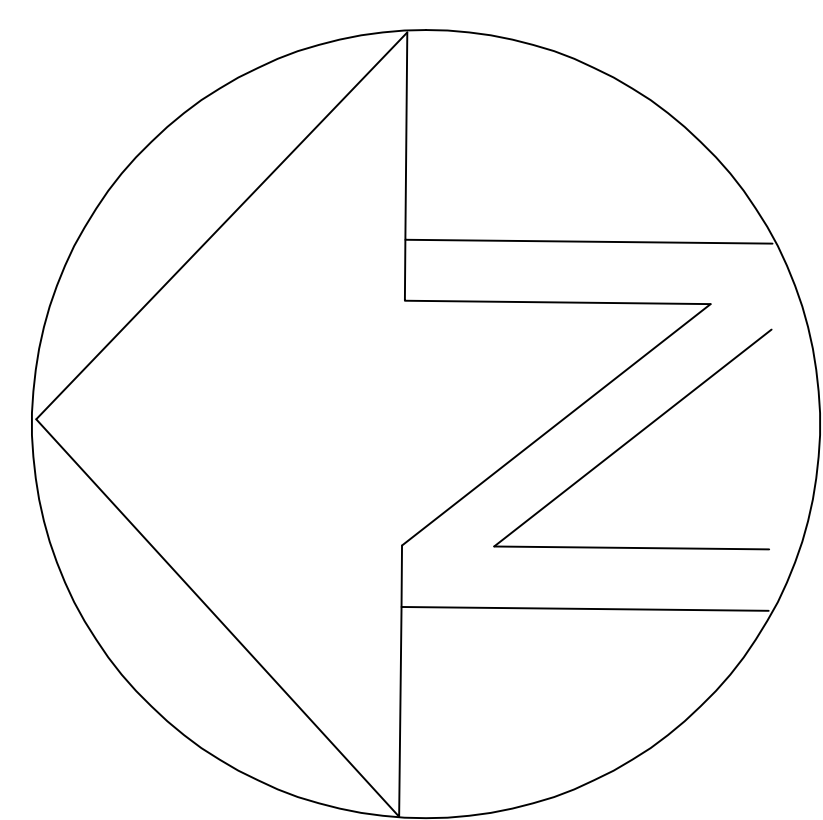

NURSERY/PRIMARY
INTERMEDIATE
COLLEGE
02

Primary/Nursery School
01

J.E.

A.E.